


Suite #385 - Existing Floor Plan
3530 Wilshire Blvd.

Scale: 1/8" = 1'-0"

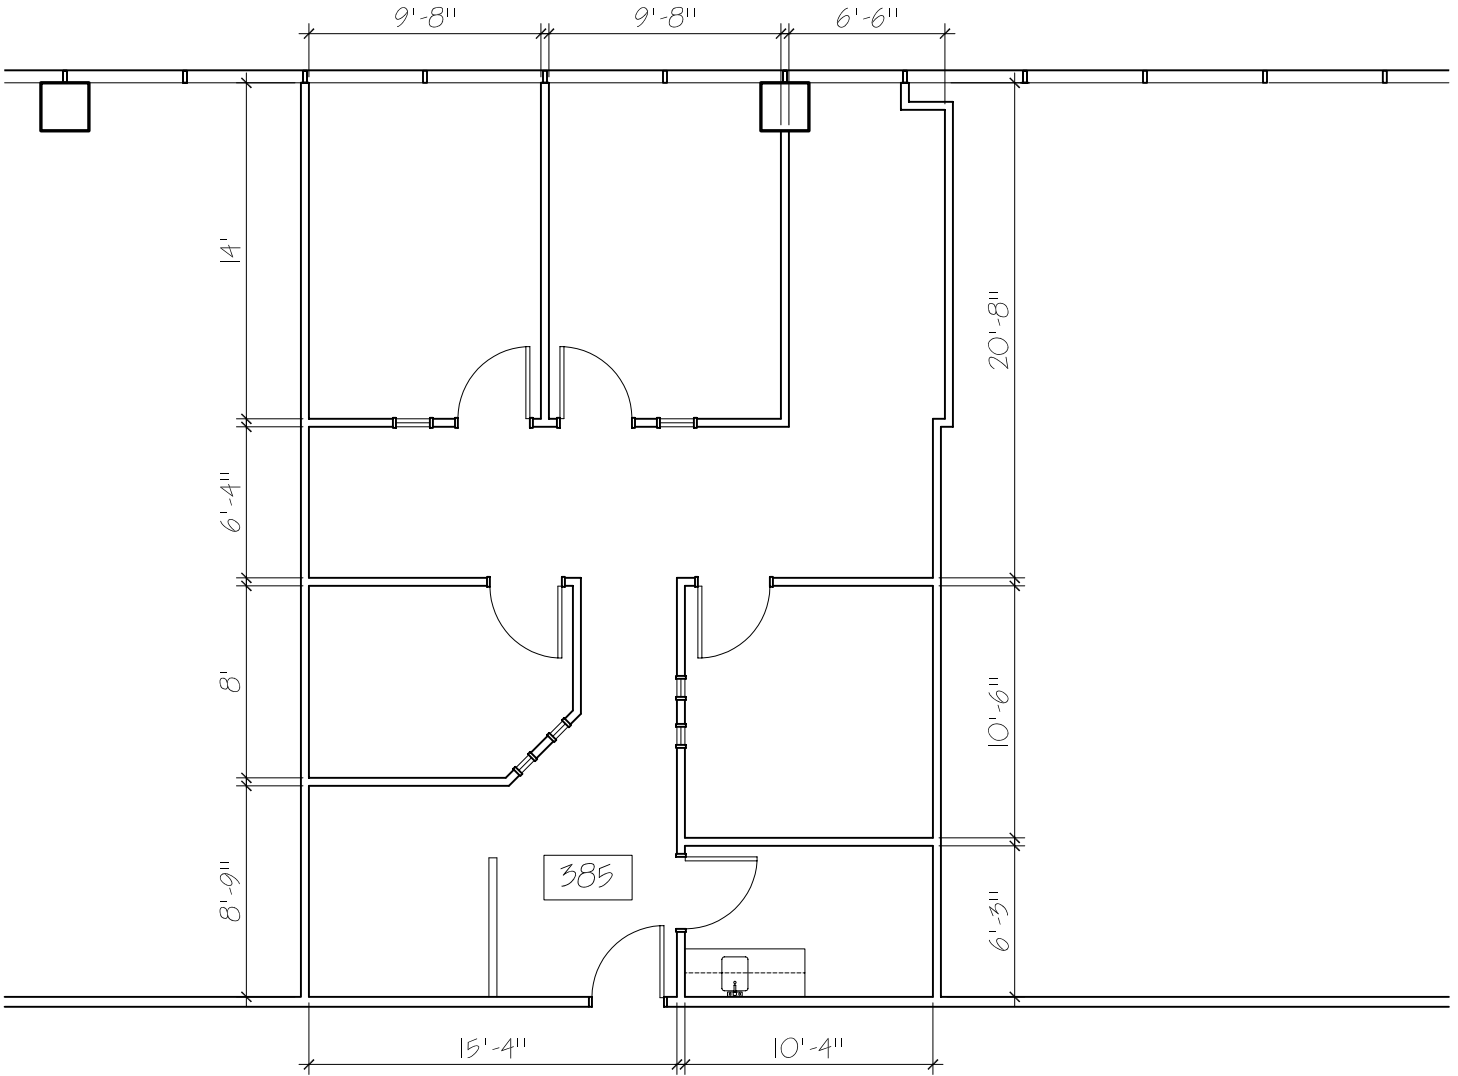

EXISTING CORRIDOR

